


10/17/04

GENERAL NOTES:

ALL MOTORS AND CONTROLS WITHIN SKIDS ARE PREWIRED
 ALL PROCESS AND SERVICE LINES WITHIN SKIDS ARE PREPIPED
 ALL OTHER CONNECTIONS BETWEEN SKIDS ARE BY OTHERS
 WAS PREVIOUSLY DRAWING # MIKE-1A

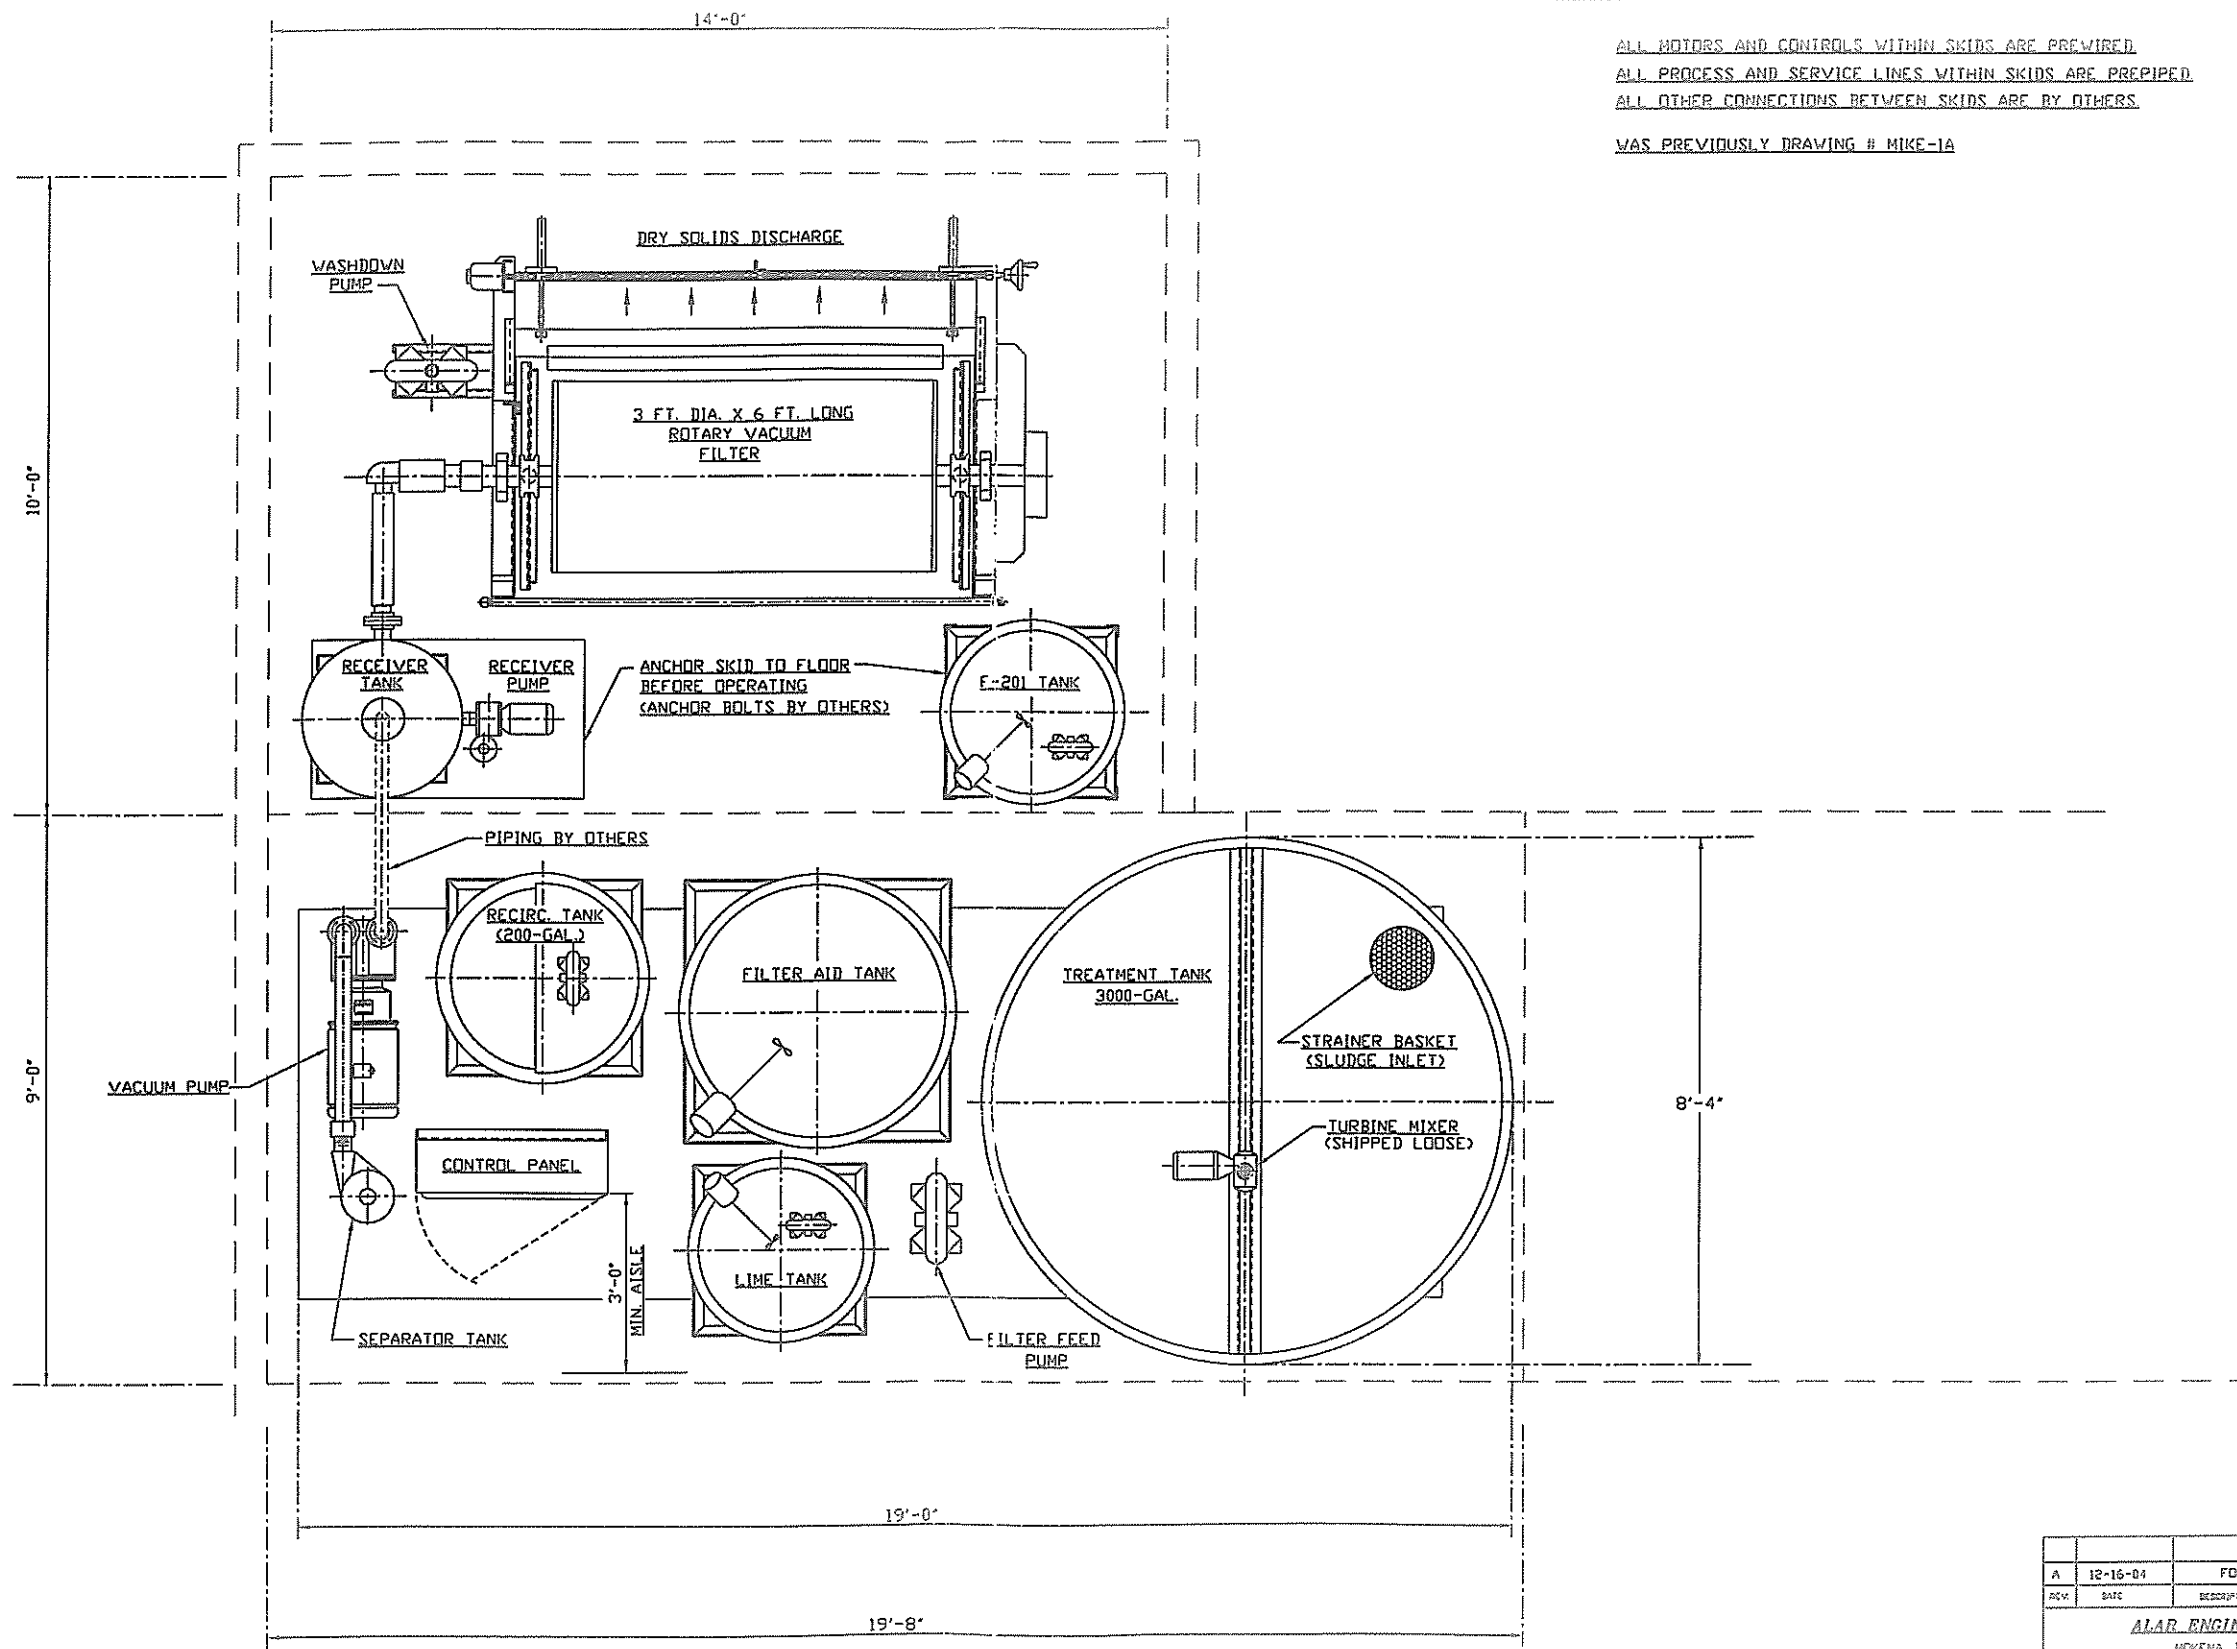

REV	DATE	DESCRIPTION	BY	APP'D.
A	12-16-04	FOR INFORMATION	ACS	
ALAR ENGINEERING CORPORATION MCKENA, ILLINOIS 60440				
SCALE	3/4"=1'-0"	APPROVED BY	DATE BY	ACS
DATE	12-16-04	DATE BY		
LAYOUT FOR FDS-3000 PLUS WITH RECEIVER				
(FILTER ON SEPARATE SKID)		REVISED BY	DATE	141220-LDI